


BURGIE POLICIES 2008

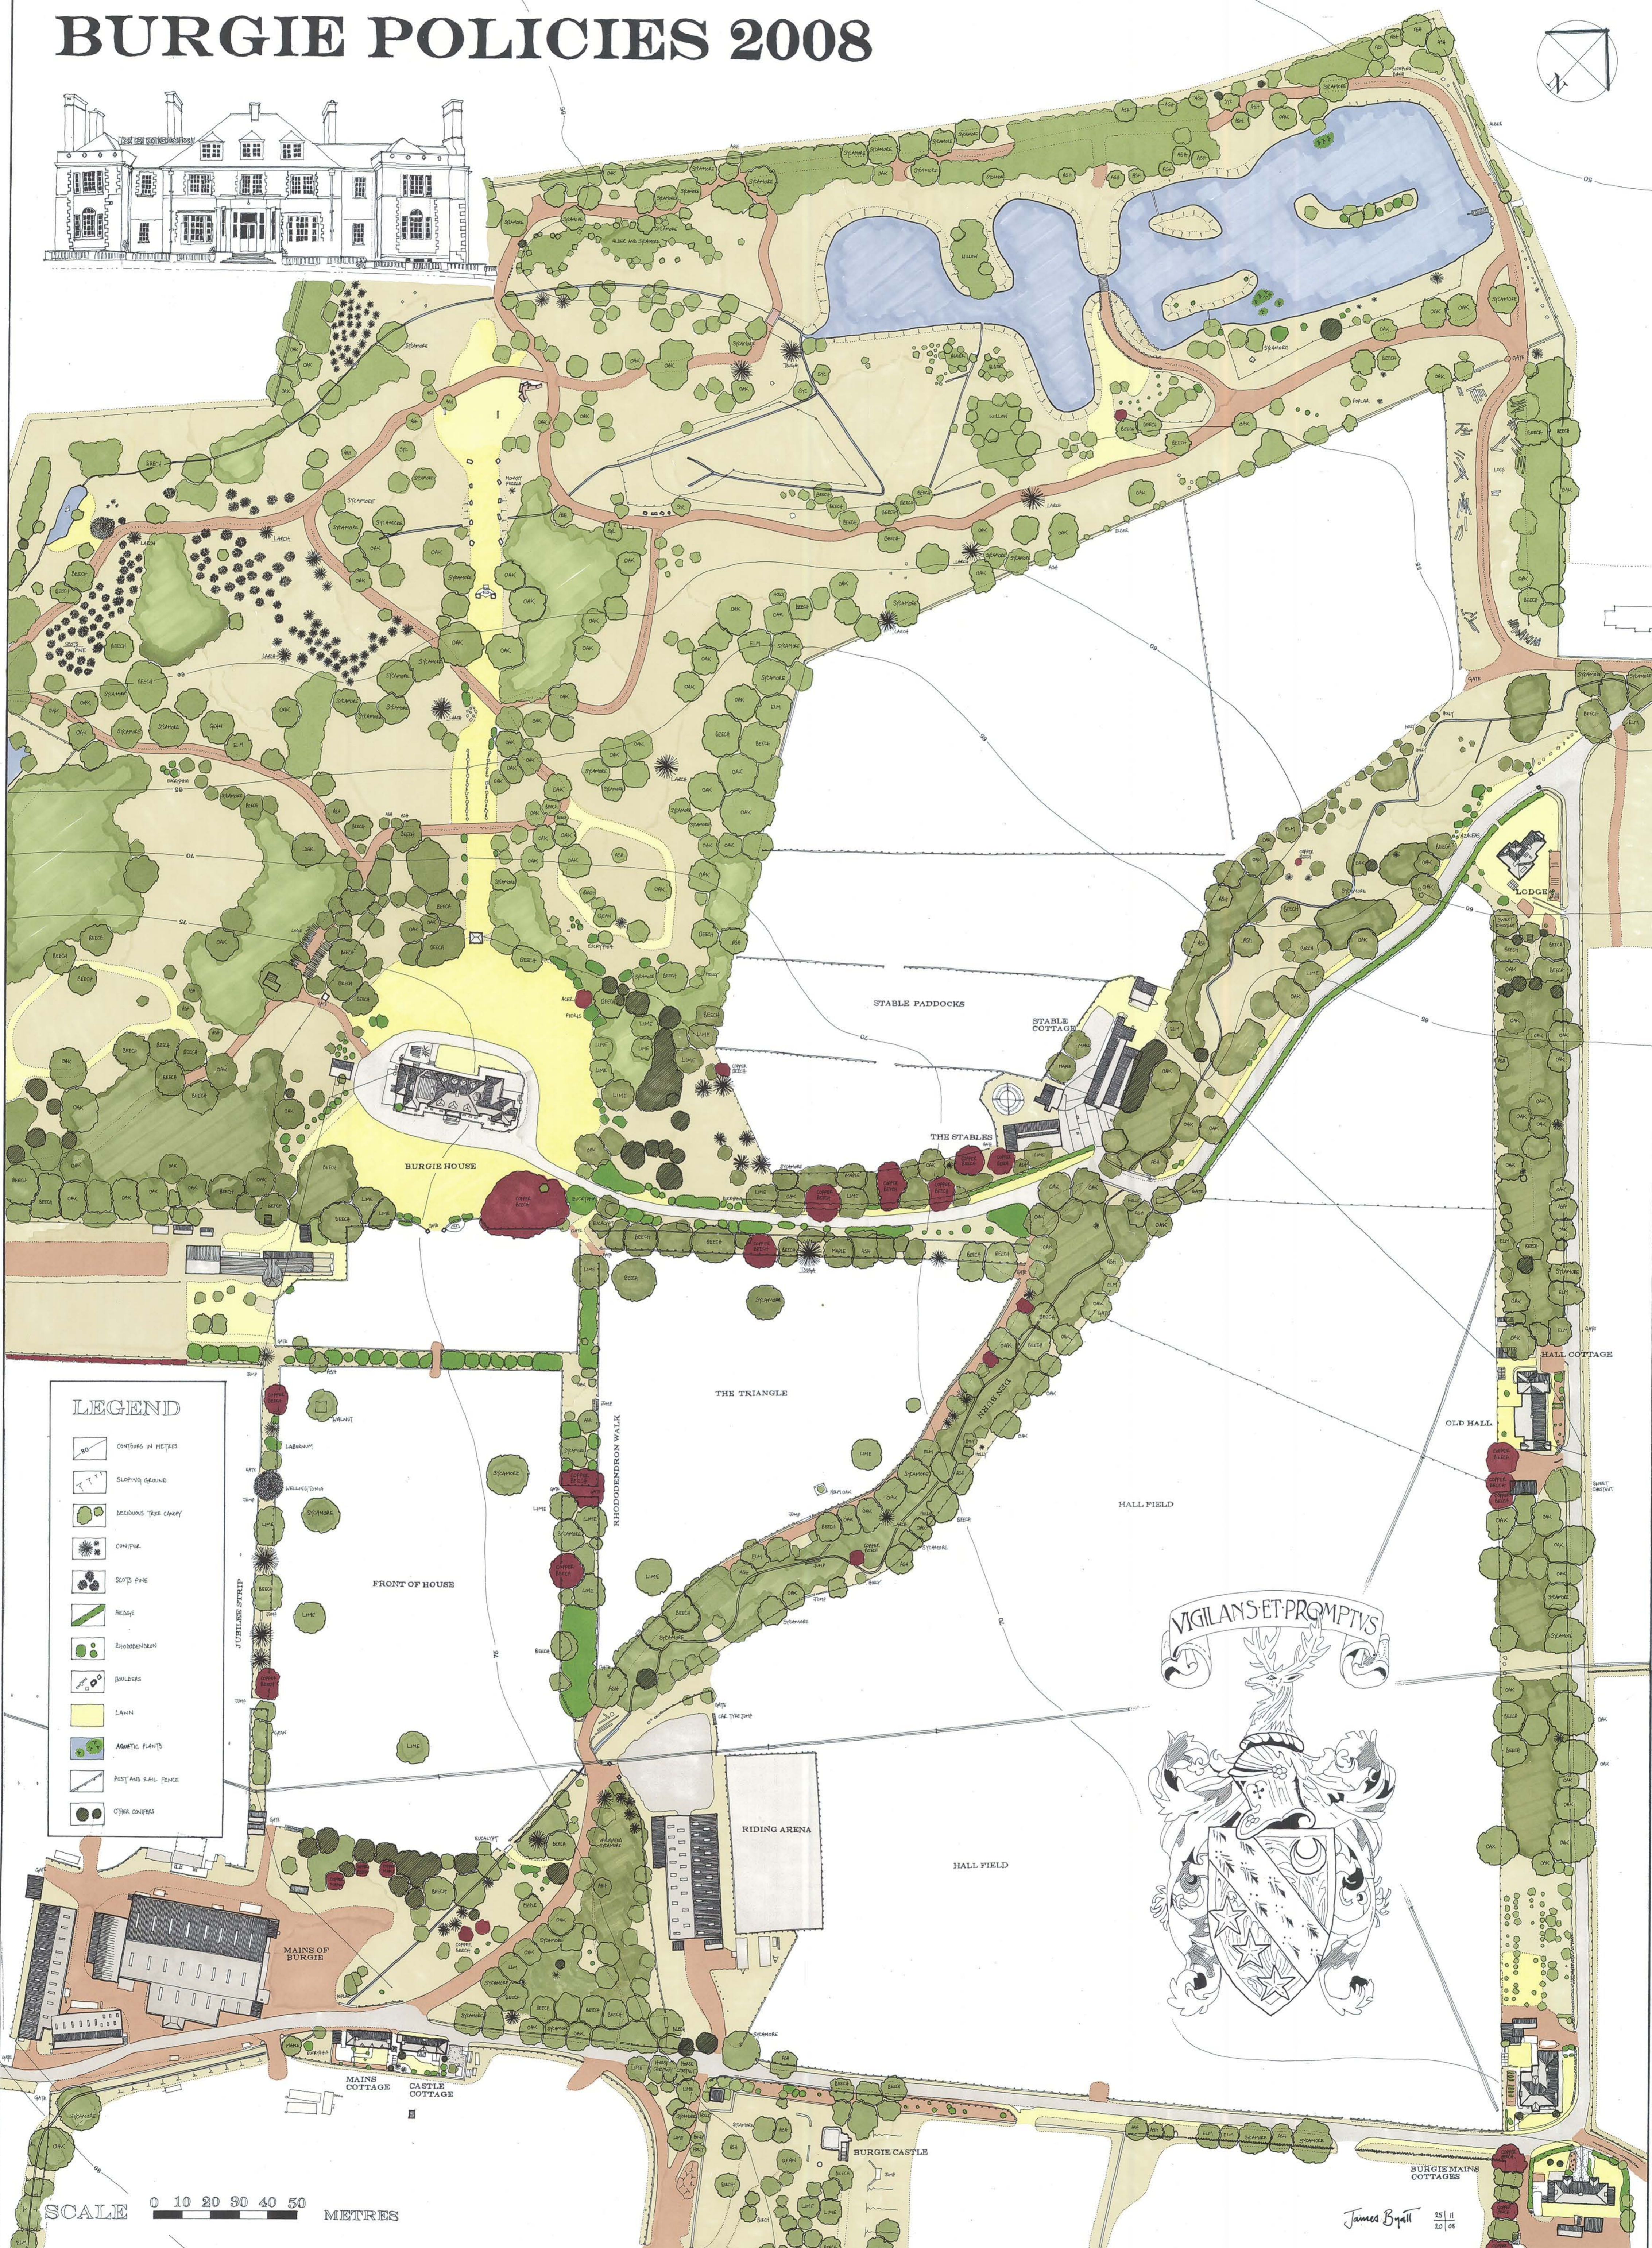

LEGEND

	CONTOURS IN METRES
	SLOPING GROUND
	BEDDING TREE CANOPY
	CONIFERS
	SCOTS PINE
	HEDGE
	RHODODENDRON
	BUILDINGS
	LAWN
	AQUATIC PLANTS
	POST AND RAIL FENCE
	OTHER CONIFERS



SCALE 0 10 20 30 40 50 METRES

James Byatt 25/11/04

© JAMES BYATT. REPRODUCED BY PERMISSION OF ORKNEY CASTLE ON BEHALF OF HESPO. © CROWN COPYRIGHT. ALL RIGHTS RESERVED. ORKNEY CASTLE LICENCE NUMBER: 10001050